



CLEVELAND

CUSTOM HOMES

LIKE US [f](#) [t](#) [p](#) [You Tube](#) #BUILDWITHCLE




JONES INSPIRED FLOOR PLAN



CLEVELAND CUSTOM HOMES


Lower Level Floor Plan

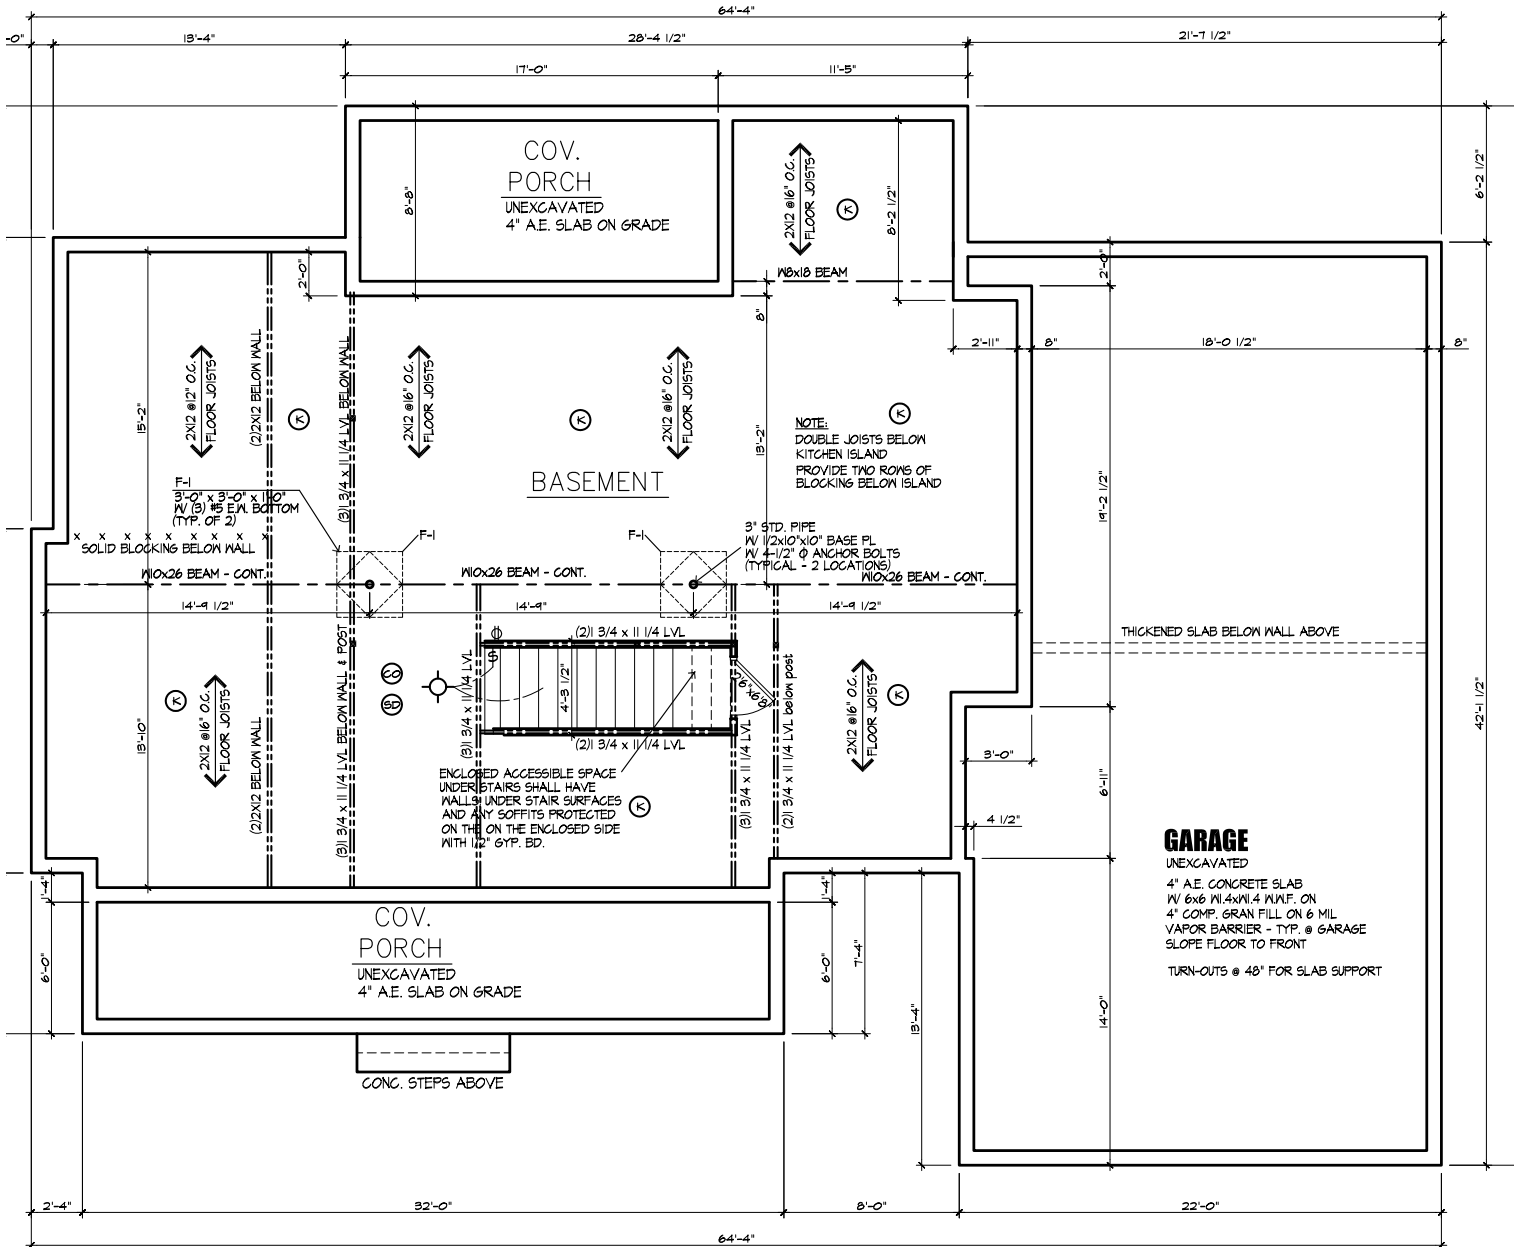



CLEVELAND CUSTOM HOMES

Main Level Floor Plan

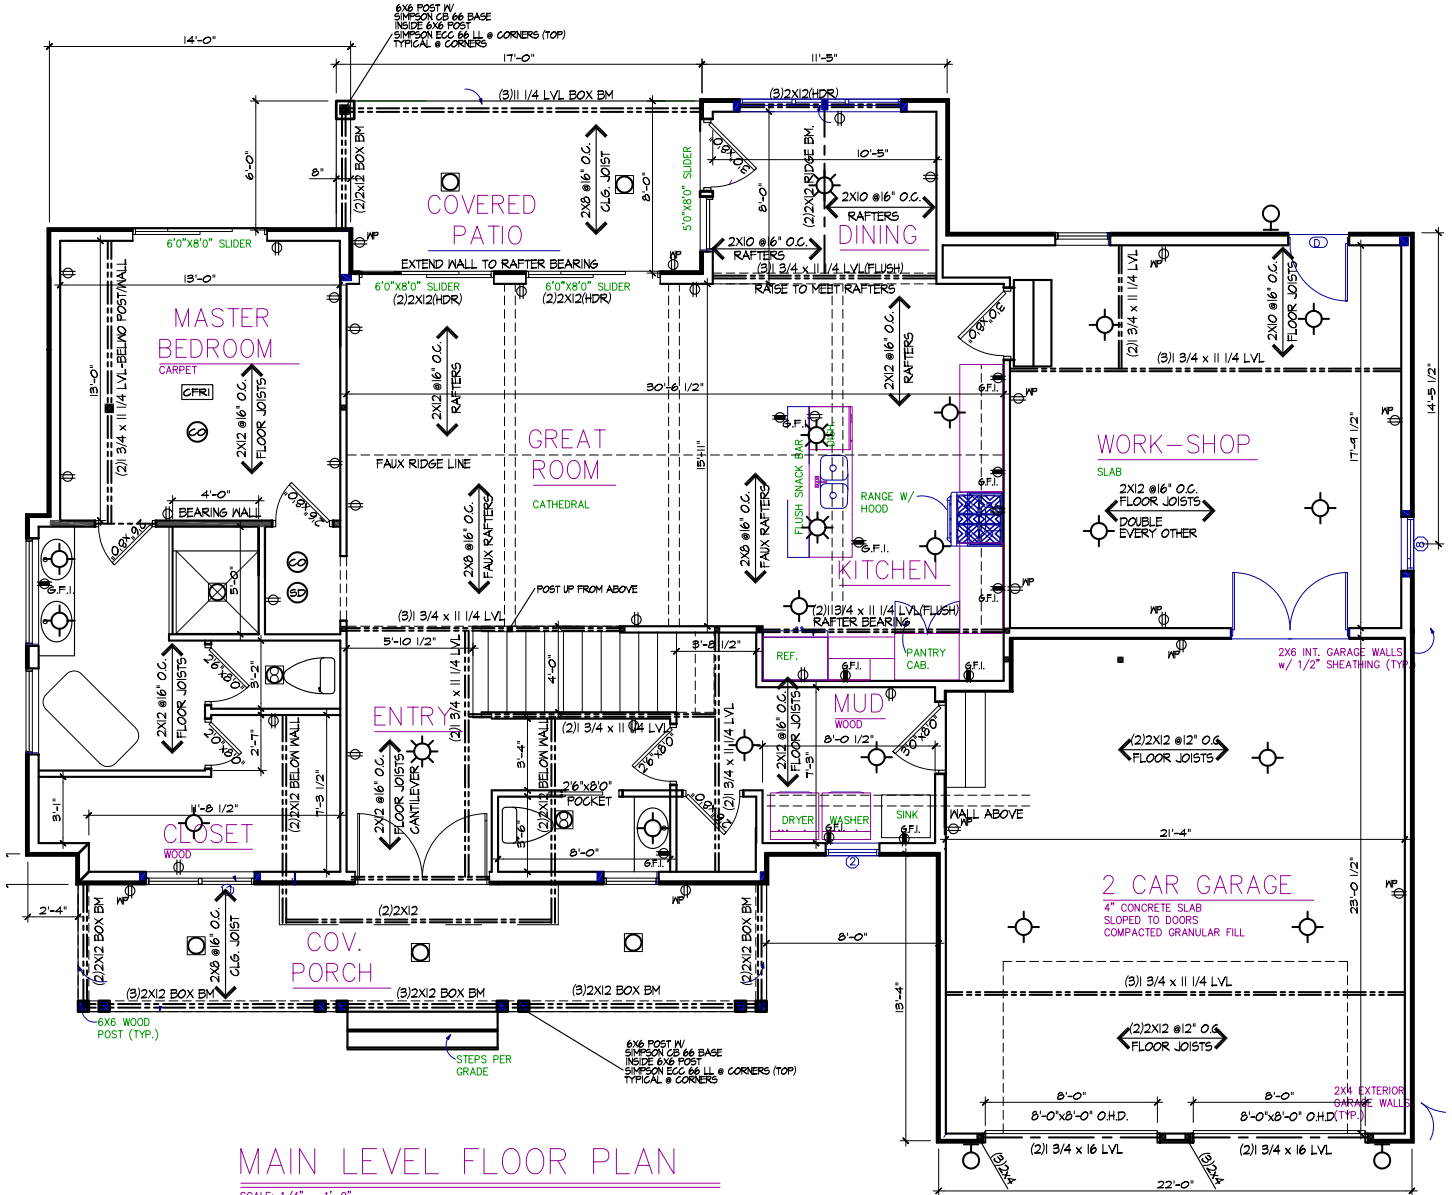

MAIN LEVEL FLOOR PLAN

SCALE: 1/4" = 1'-0"

1,538 S.F.


355 S.F. - WORK-SHOP





CLEVELAND
CUSTOM HOMES


Upper Level Floor Plan

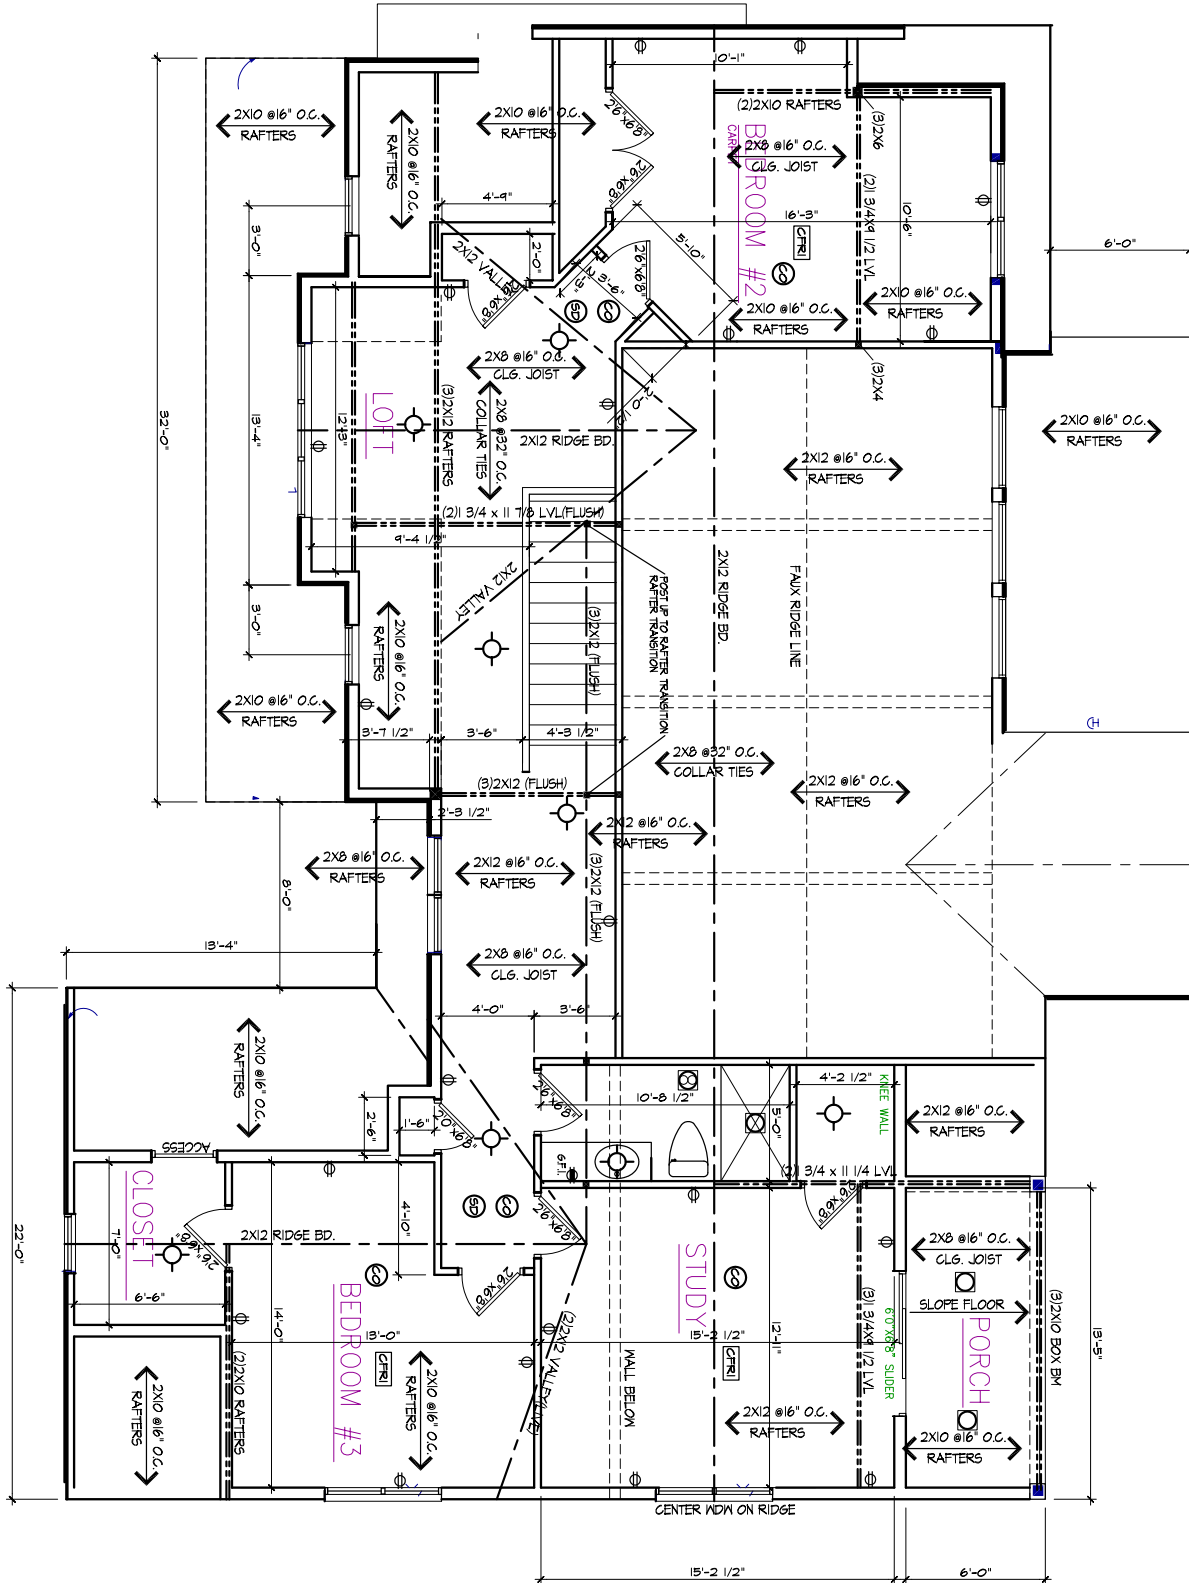




CLEVELAND
CUSTOM HOMES

Elevations

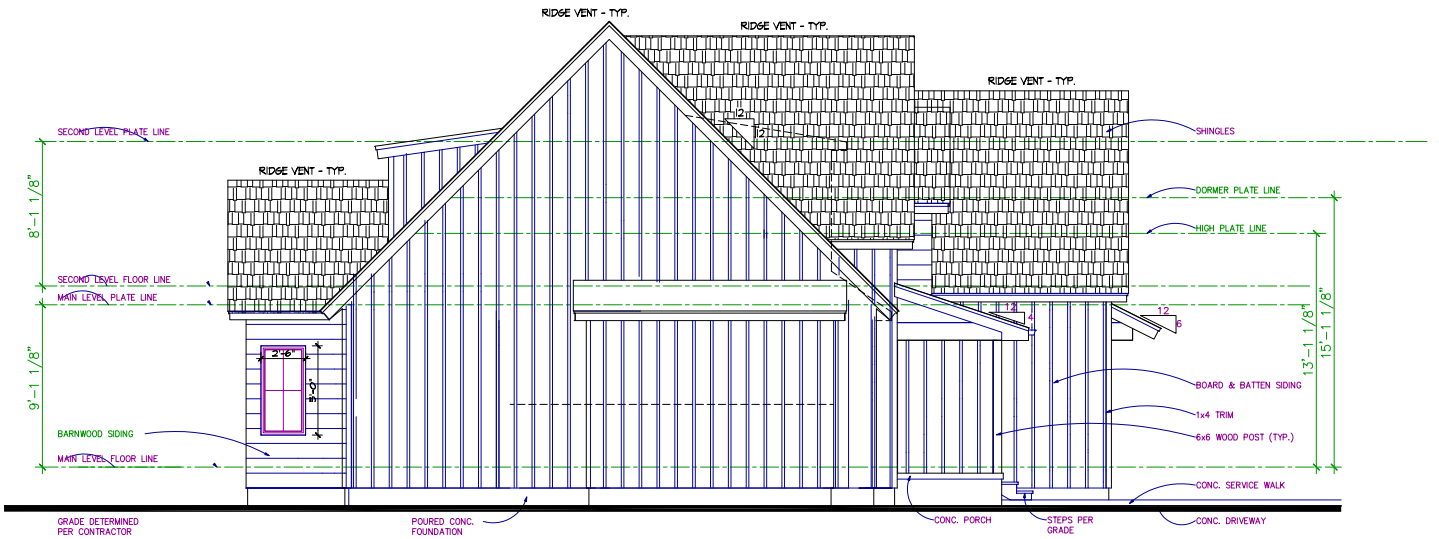

LEFT ELEVATION

SCALE: 1/4" = 1'-0"

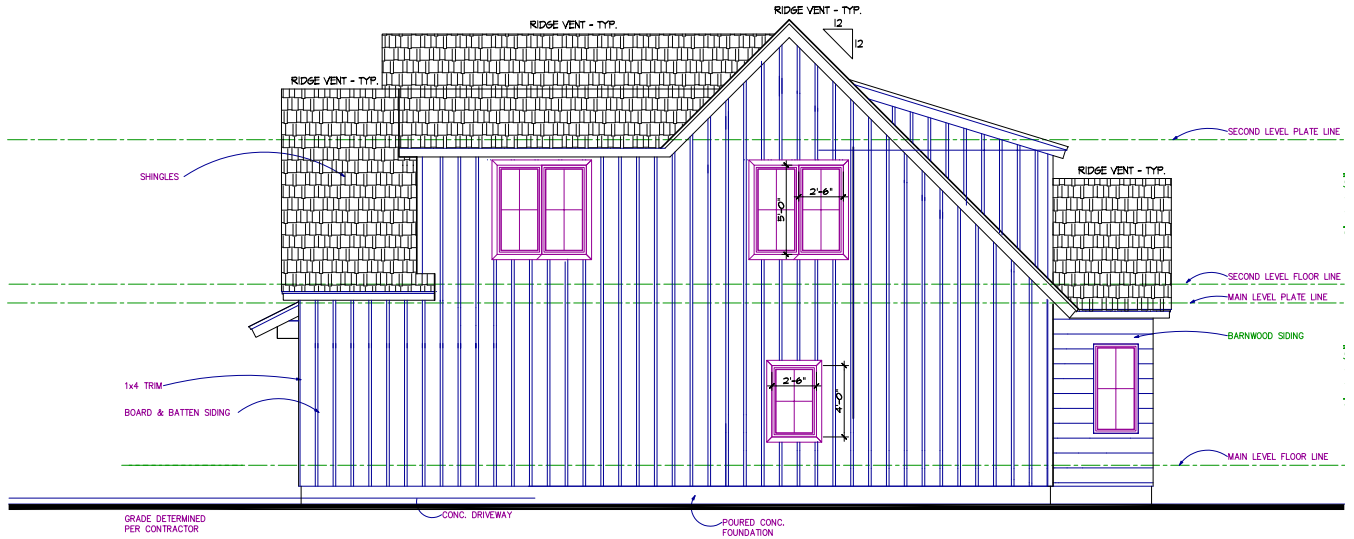

RIGHT ELEVATION

SCALE: 1/4" = 1'-0"